


LEGEND


900 x 600 Workstations	225
Server Room	1
Total Seating Capacity	225

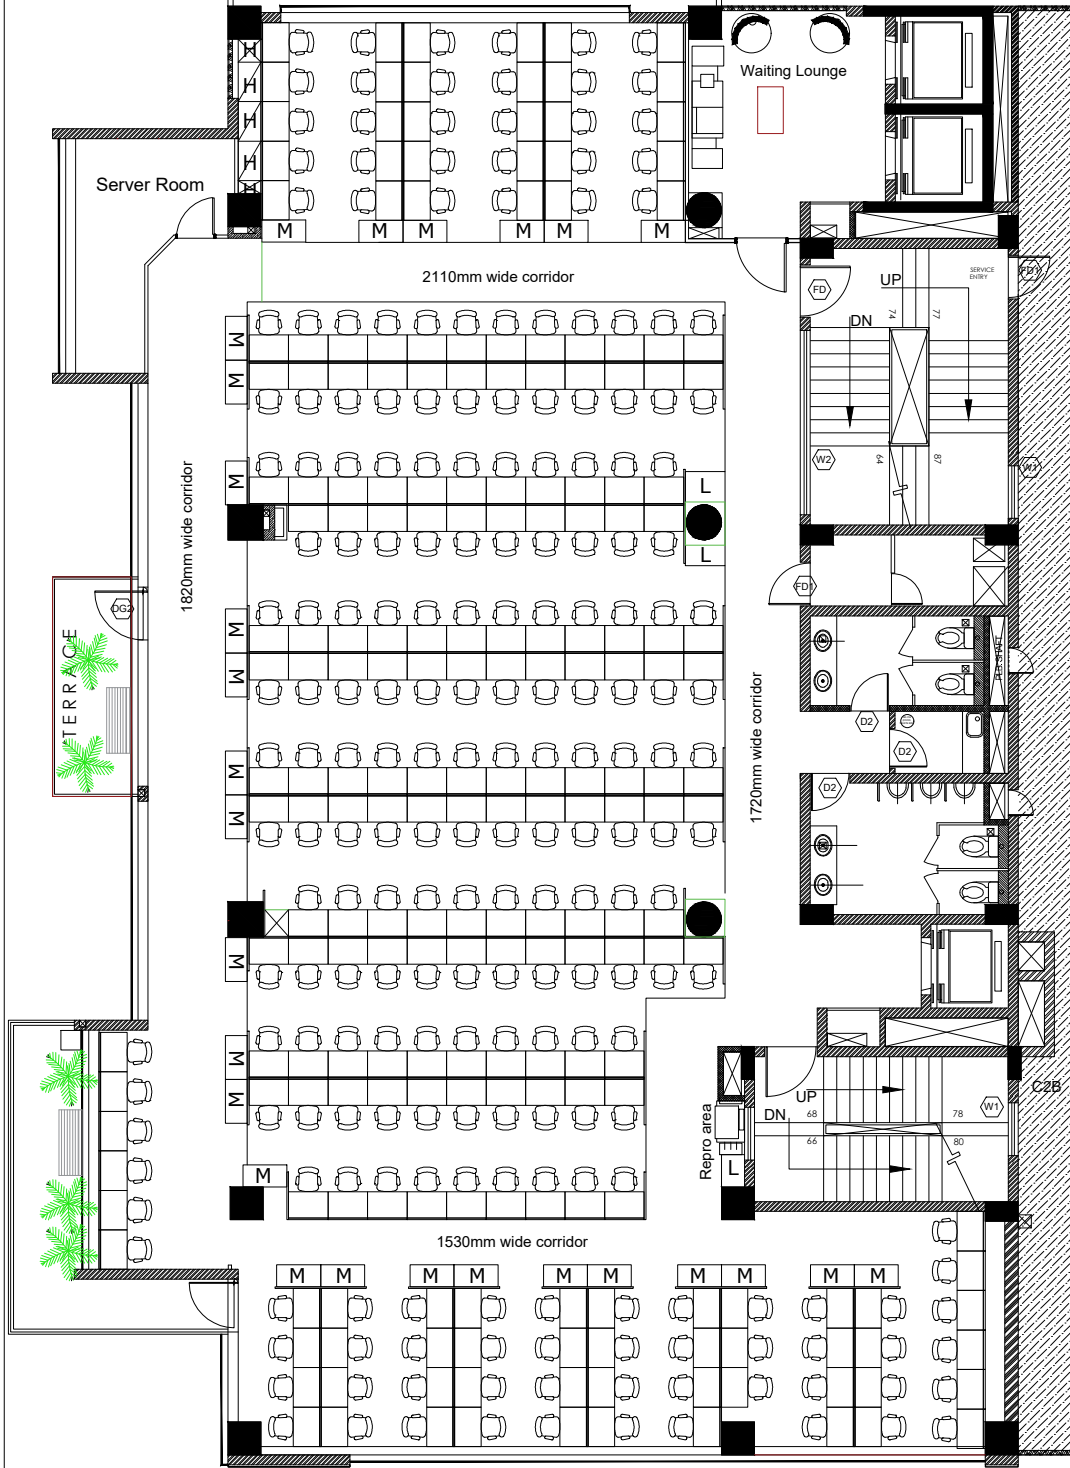

DWG NO.
CO/002

DRAWING TITLE
Third Floor Layout
Interior -FIT OUT

PROJECT NAME & ADDRESS
TAG Tower

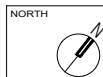

SCALE AT A3 NAS
DATE 22-04-2020
DRAWN BY K.G
CHECKED BY K.G

NOTES
Trial Drawing
Thus, Notes doesn't apply here
Verify all dimensions before the commencement of work.
Report to the consultant, any discrepancy found.

REVISIONS	NO.	DATE	REMARKS	DR.	CK.

ARCHITECT

